






MRTVAČNICA - JUŽNA FASADA

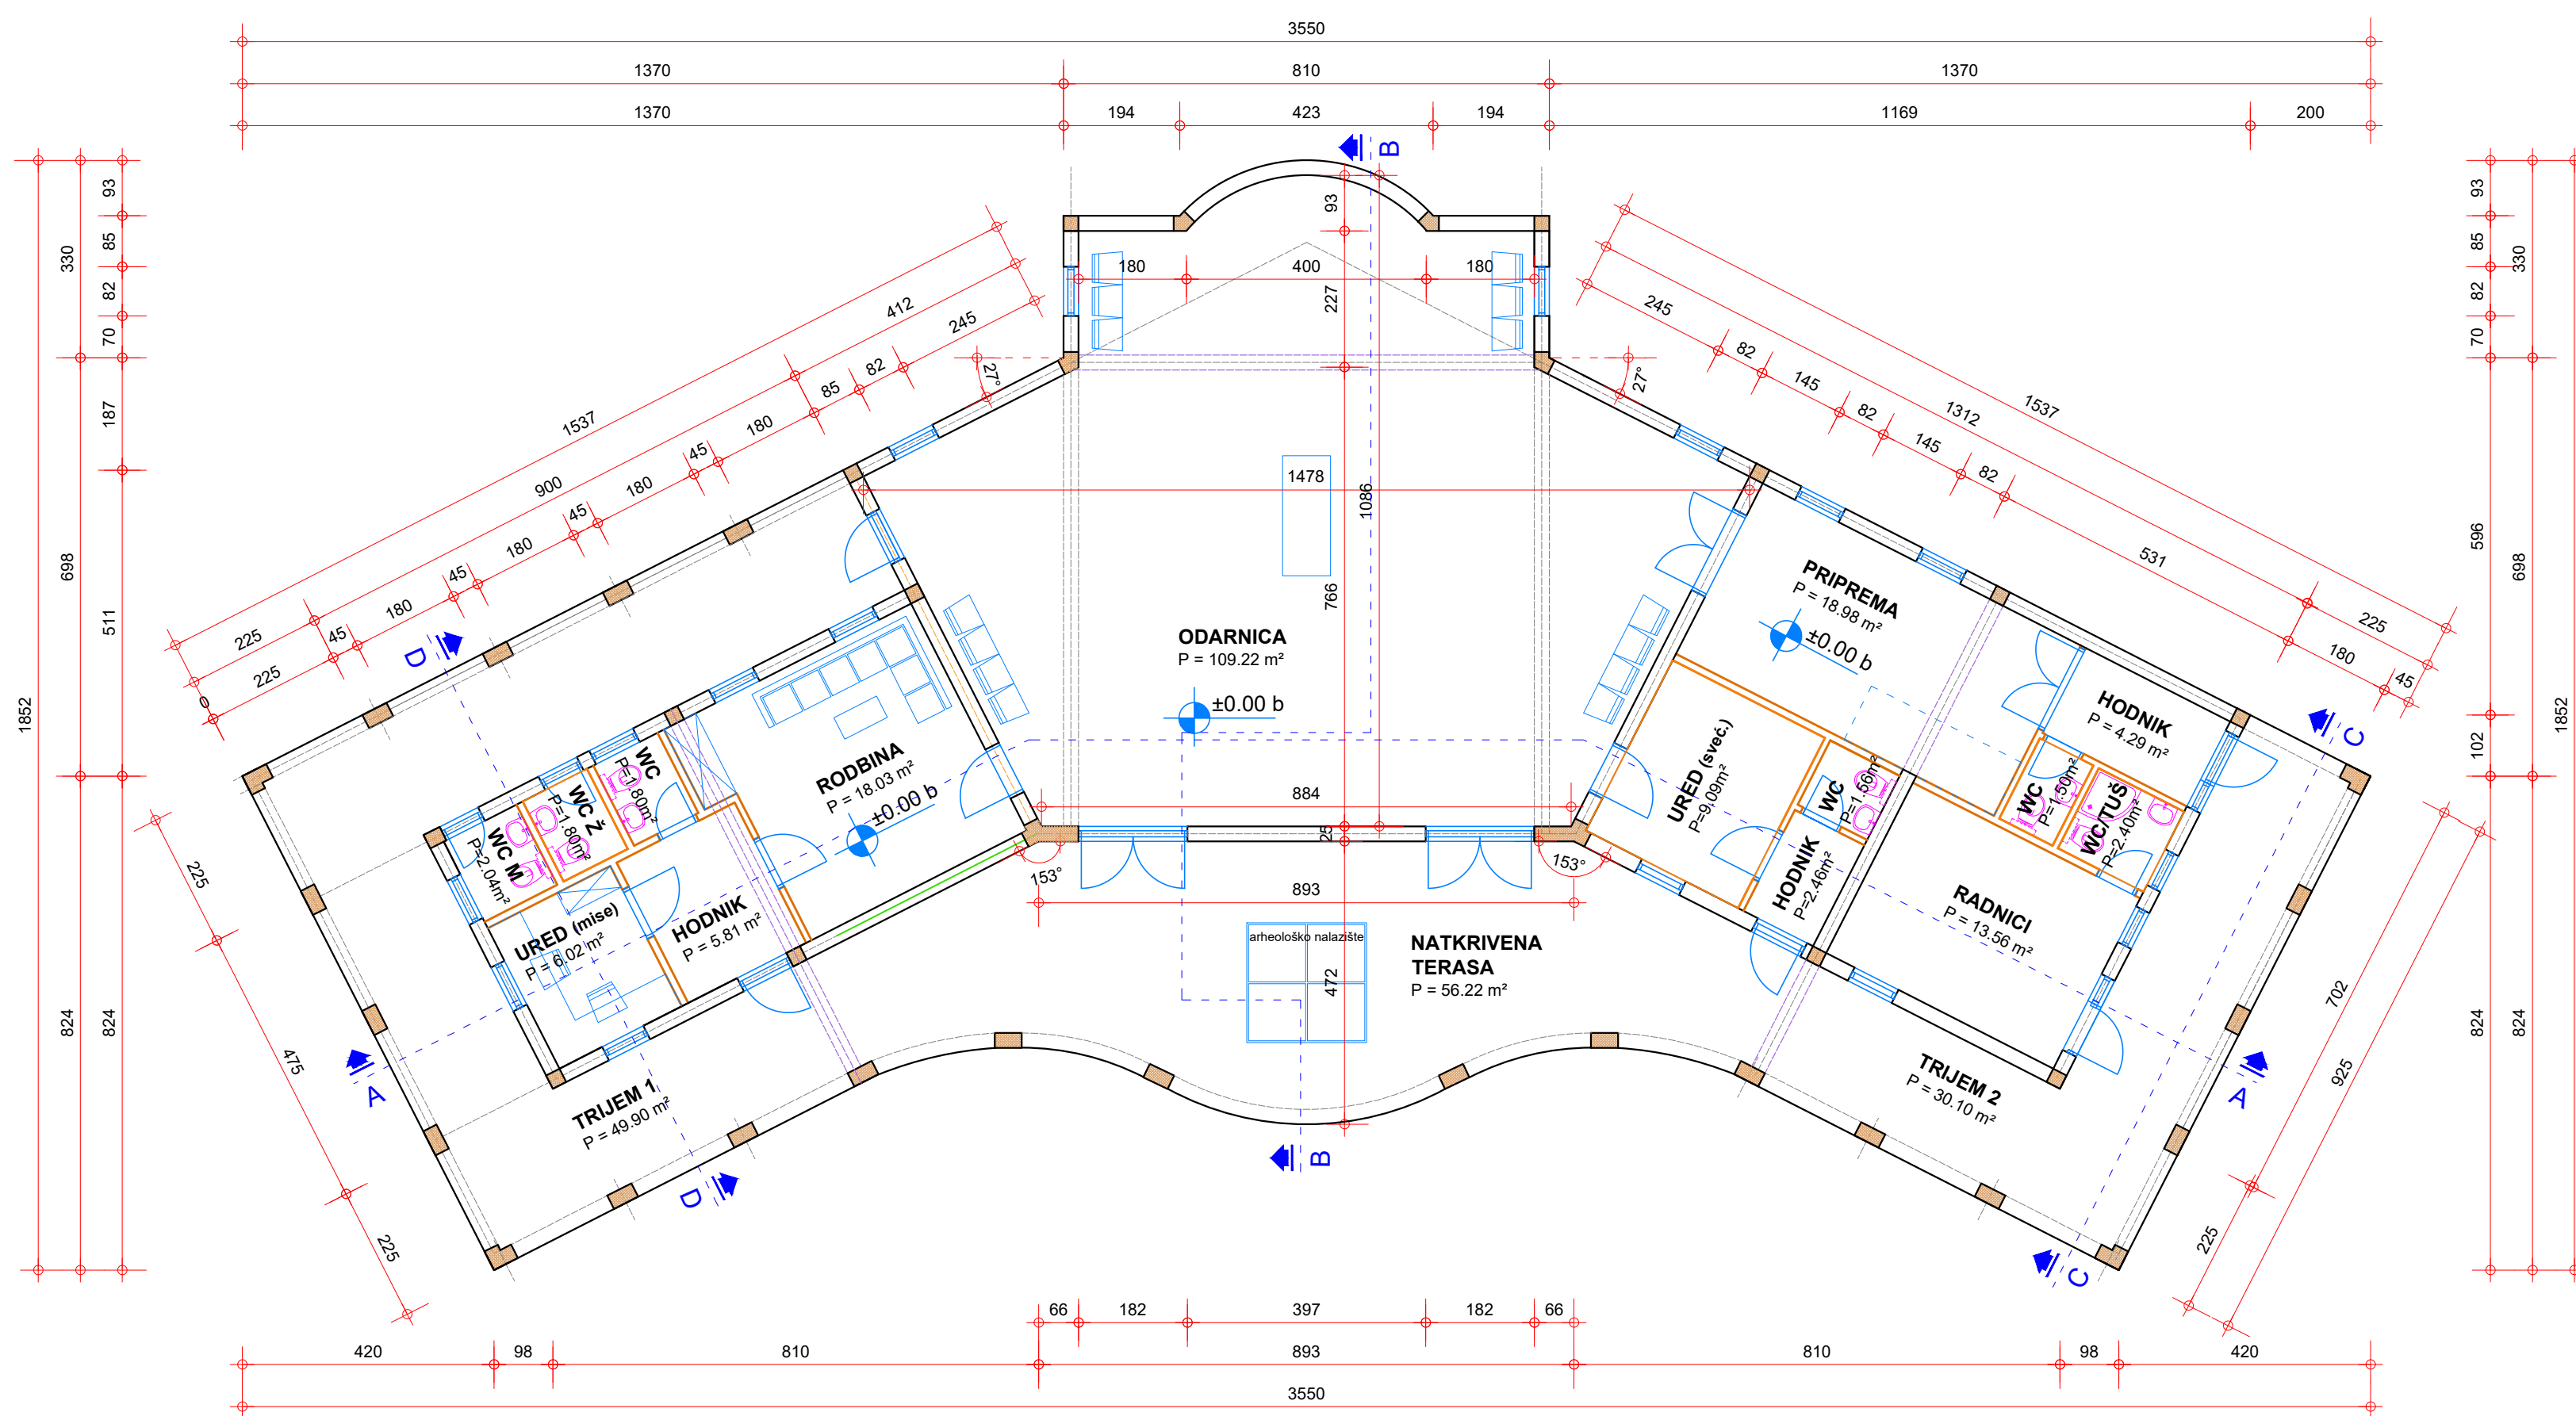

TLOCRT

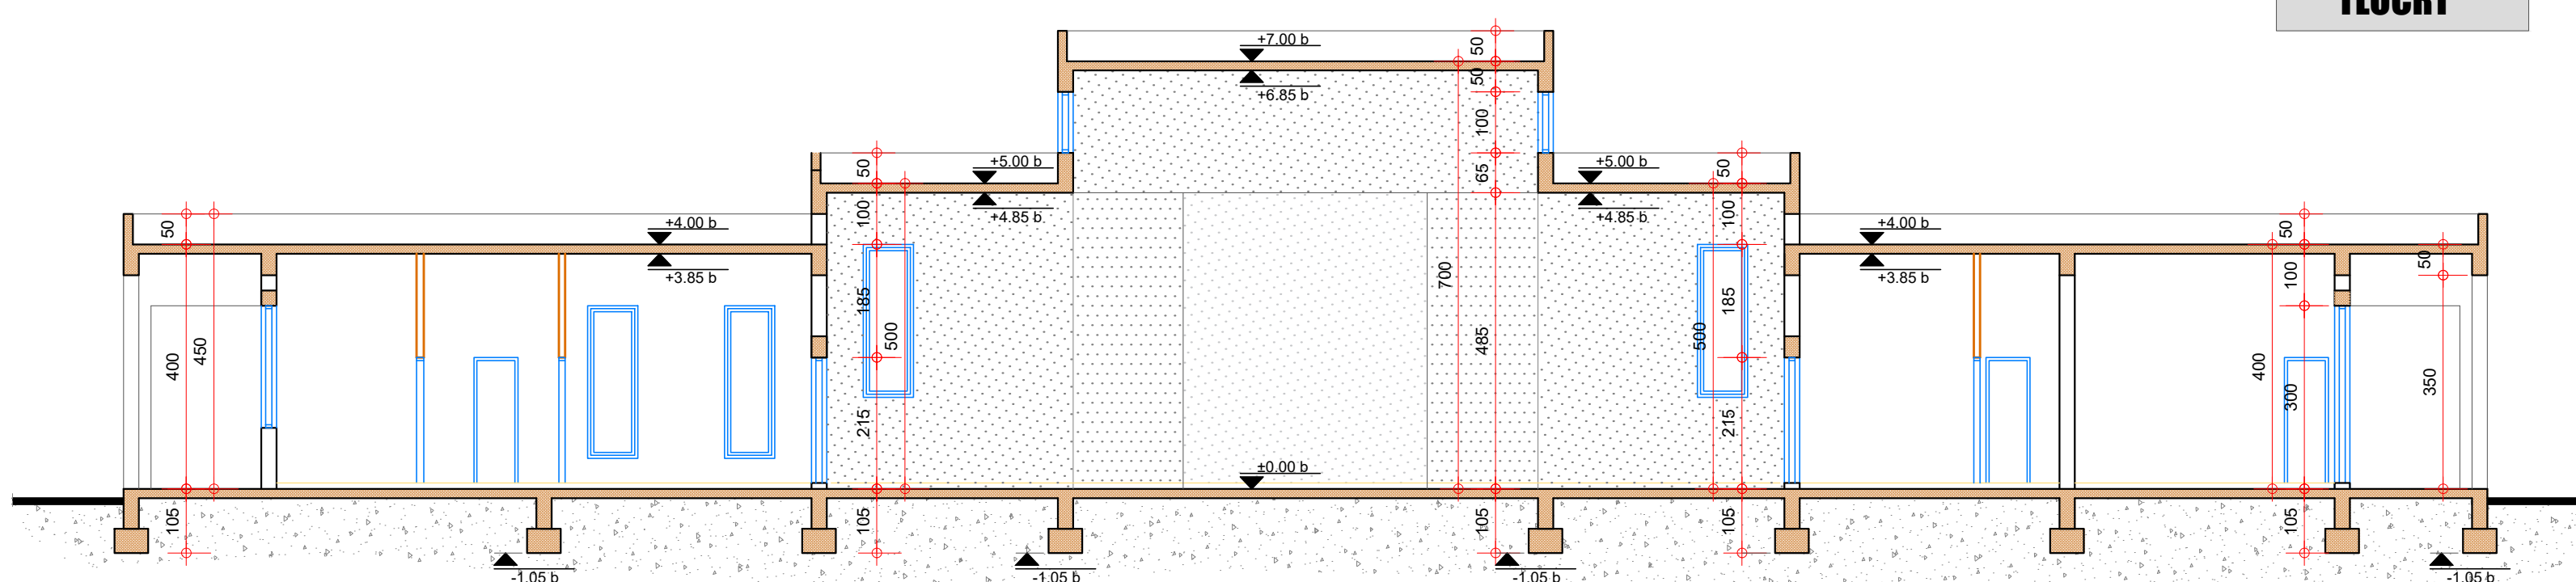


RAZVIJENI PRESJEK A - A

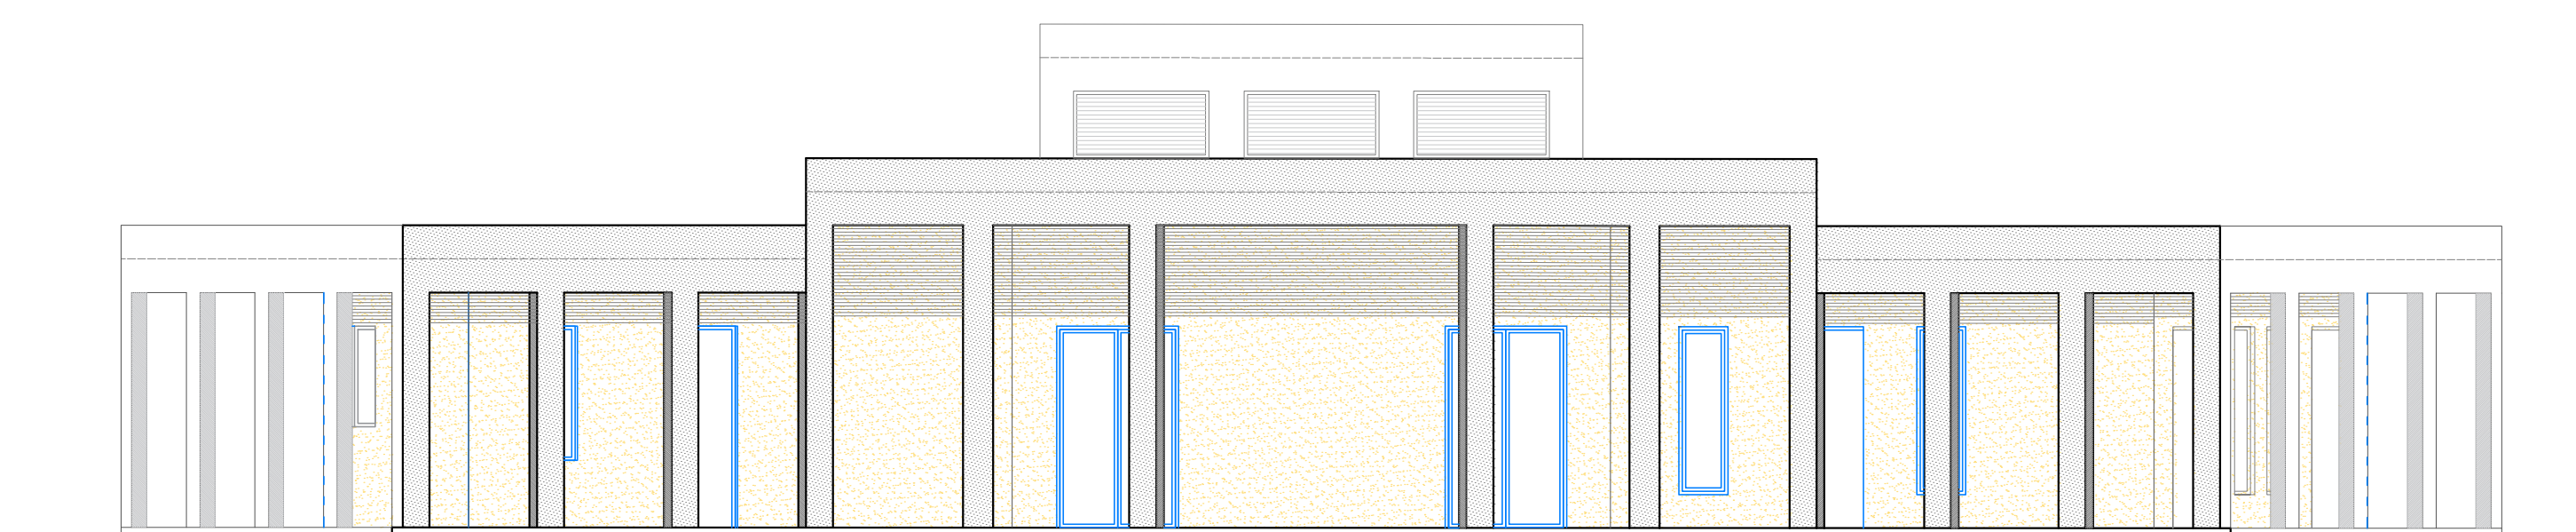


JUŽNA FASADA - OD TRGA




MRTVAČNICA - POGLED S OPROŠTAJNOG TRGA

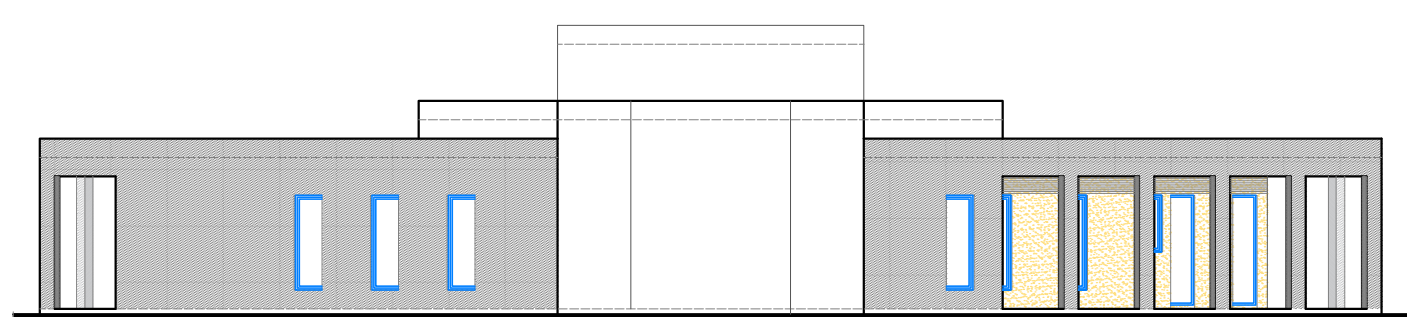


SJEVERNA FASADA M 1:200

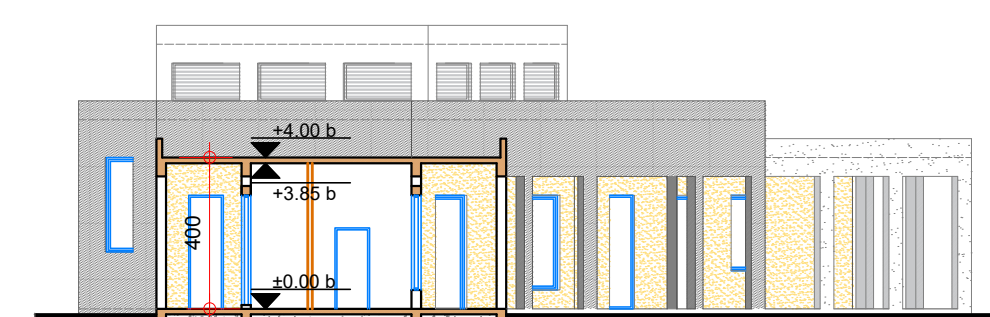


PRESJEK D - D M 1:200

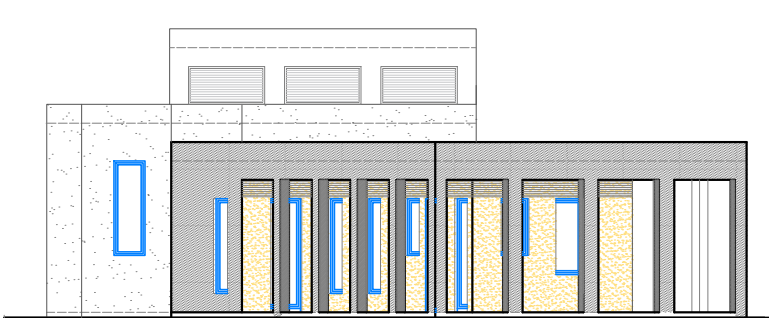


ISTOČNA FASADA M 1:200

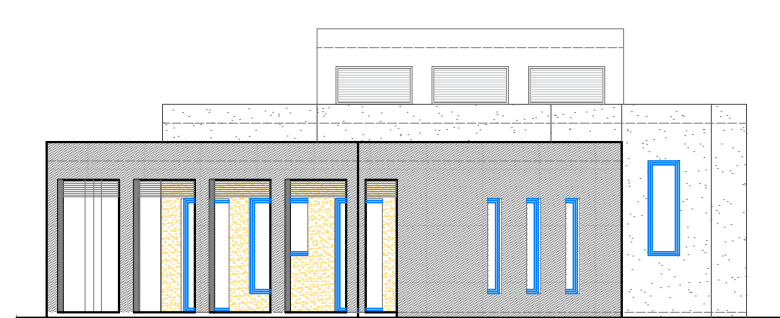

ZAPADNA FASADA M 1:200

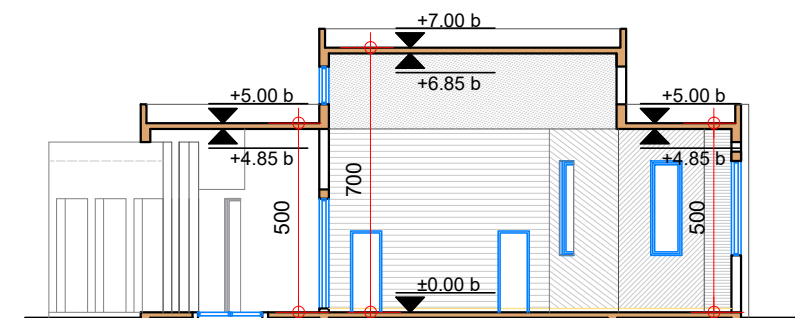

PRESJEK B - B M 1:200

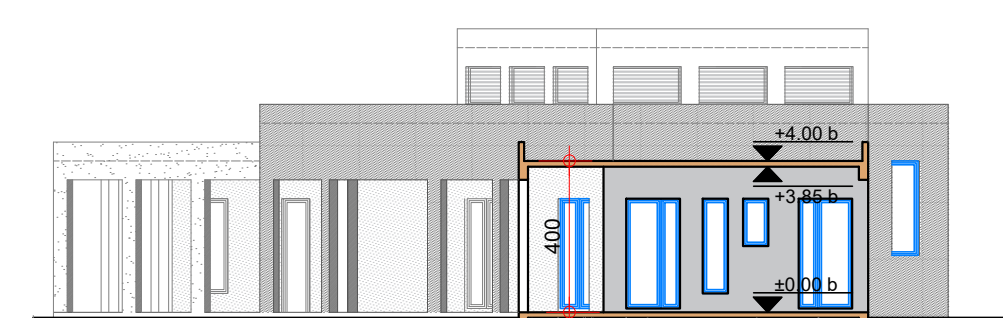

PRESJEK C - C M 1:200