



POGLED 1




POGLED 2



POGLED 3



POGLED 4

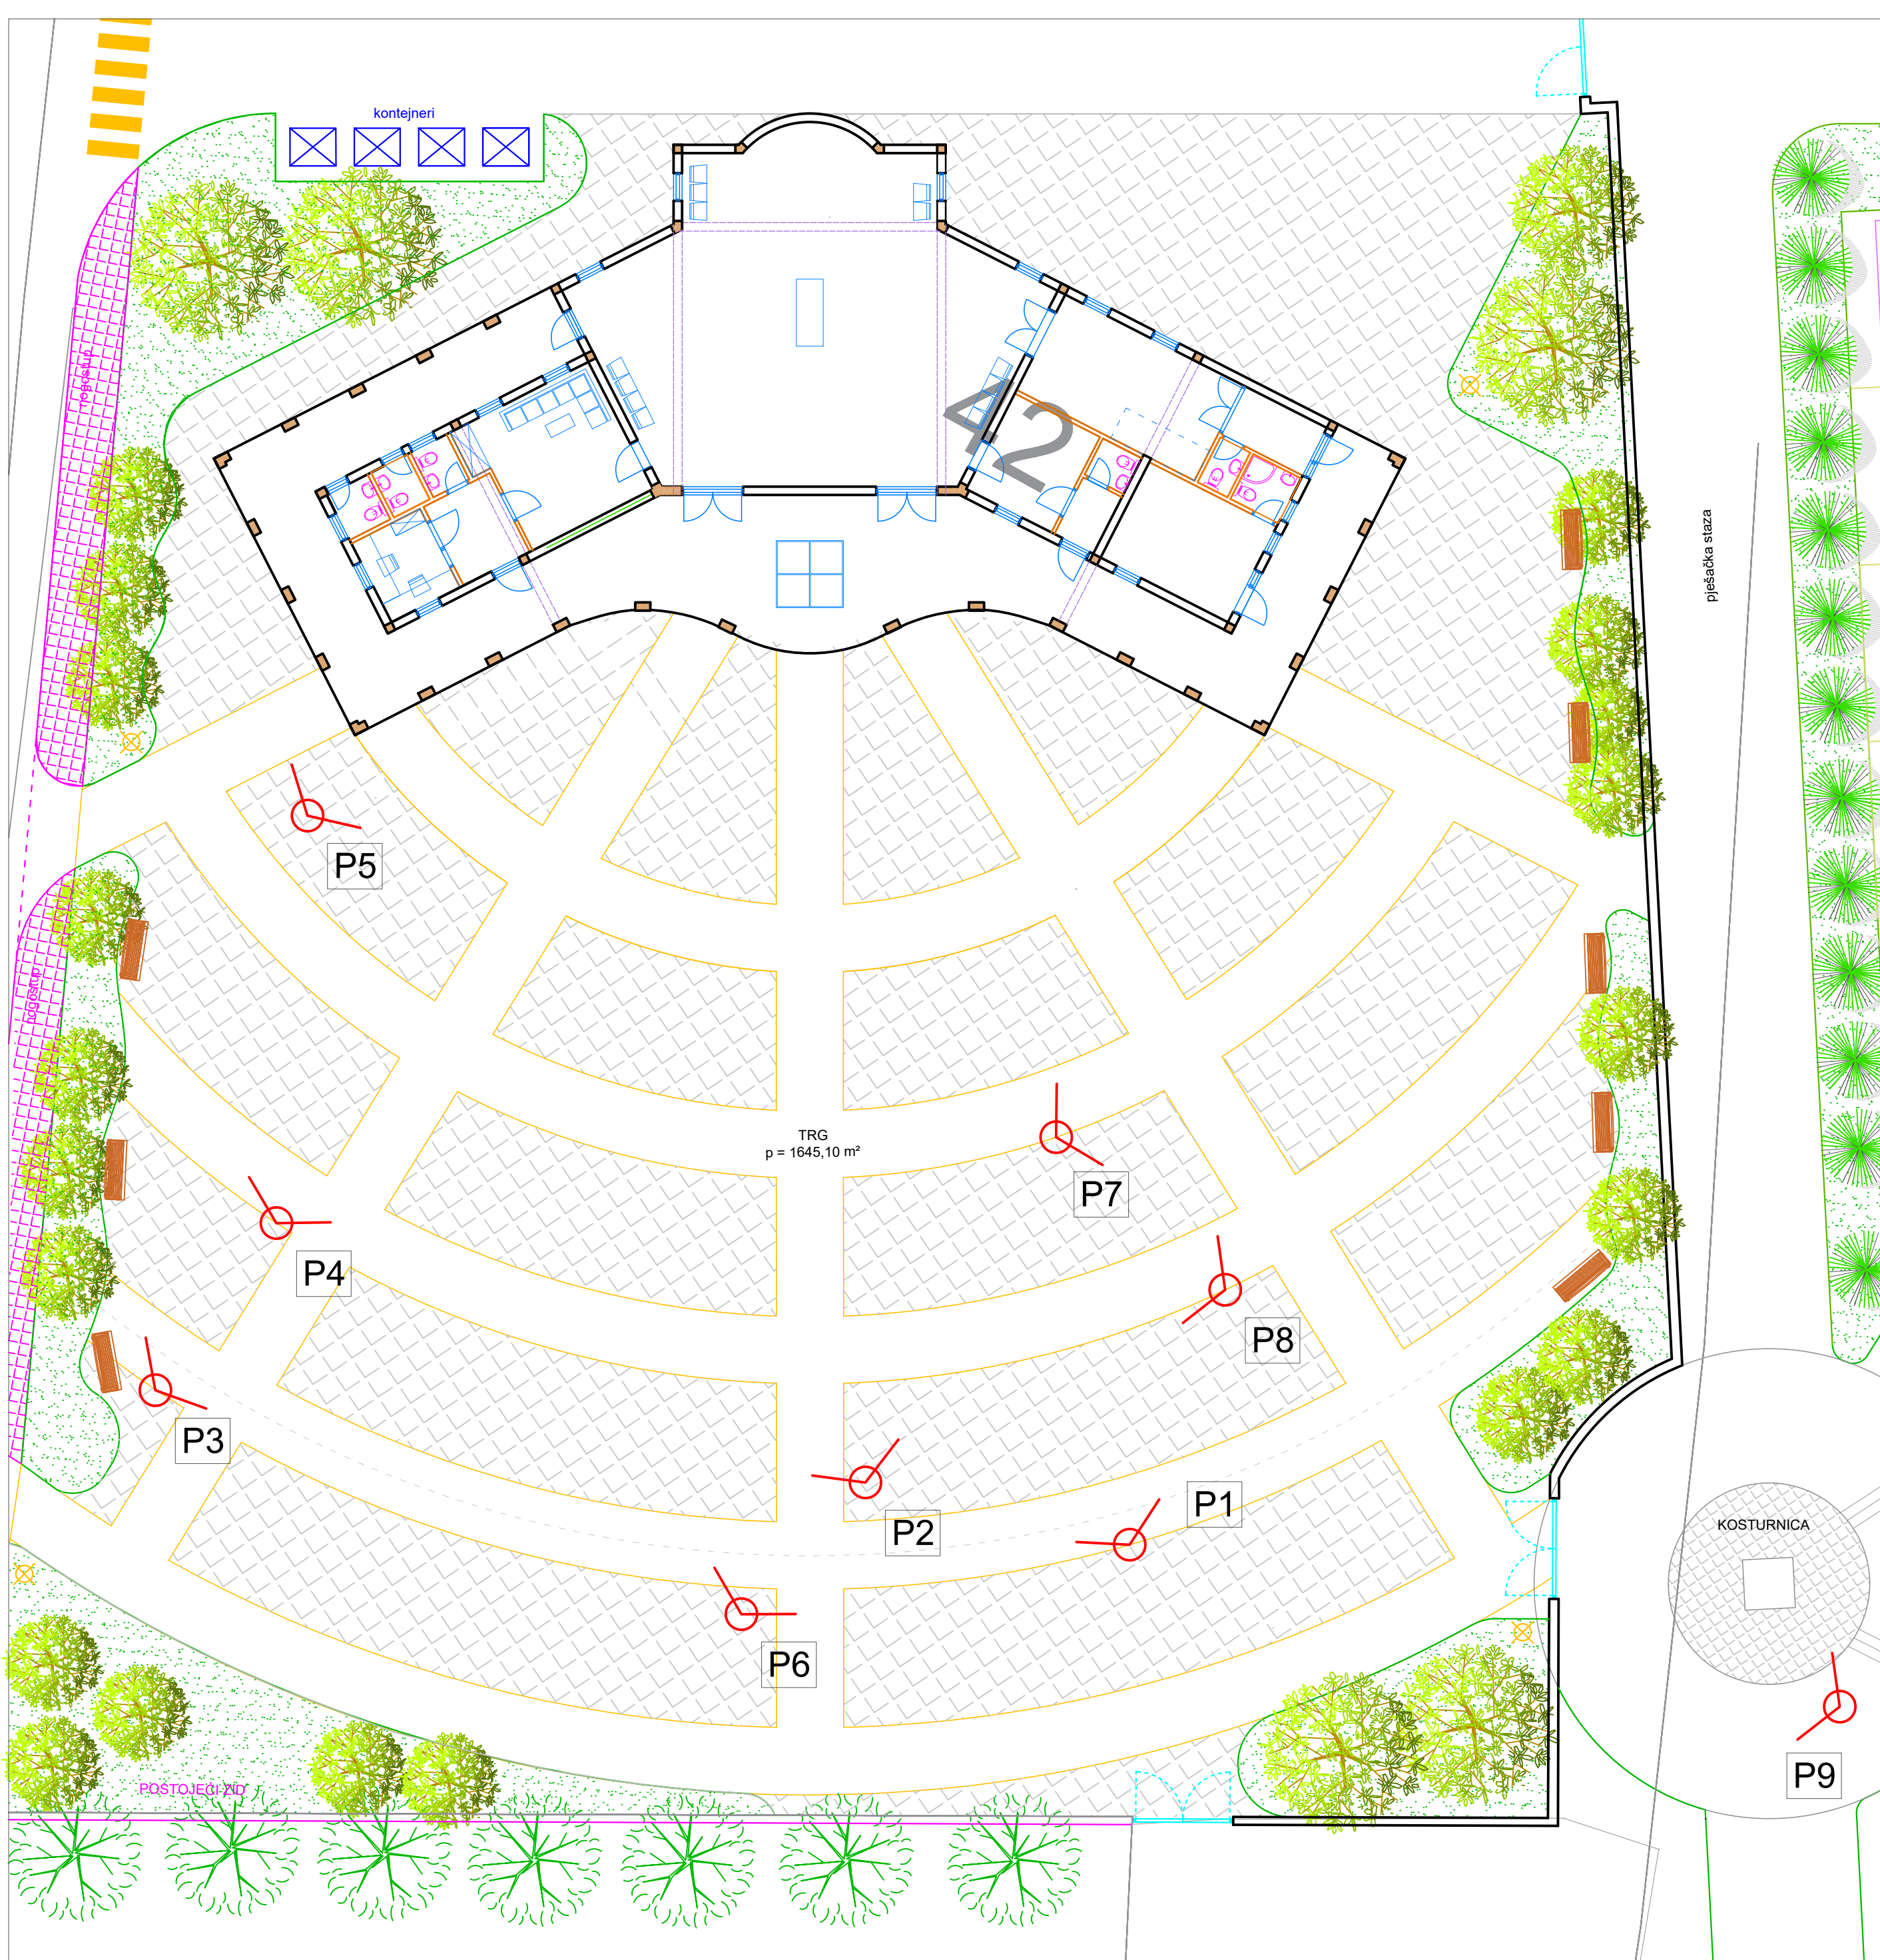

PARTER: OPROŠTAJNI TRG I MRTVAČNICA M 1:150



POGLED 5



POGLED 6



POGLED 7



POGLED 8



POGLED 9